


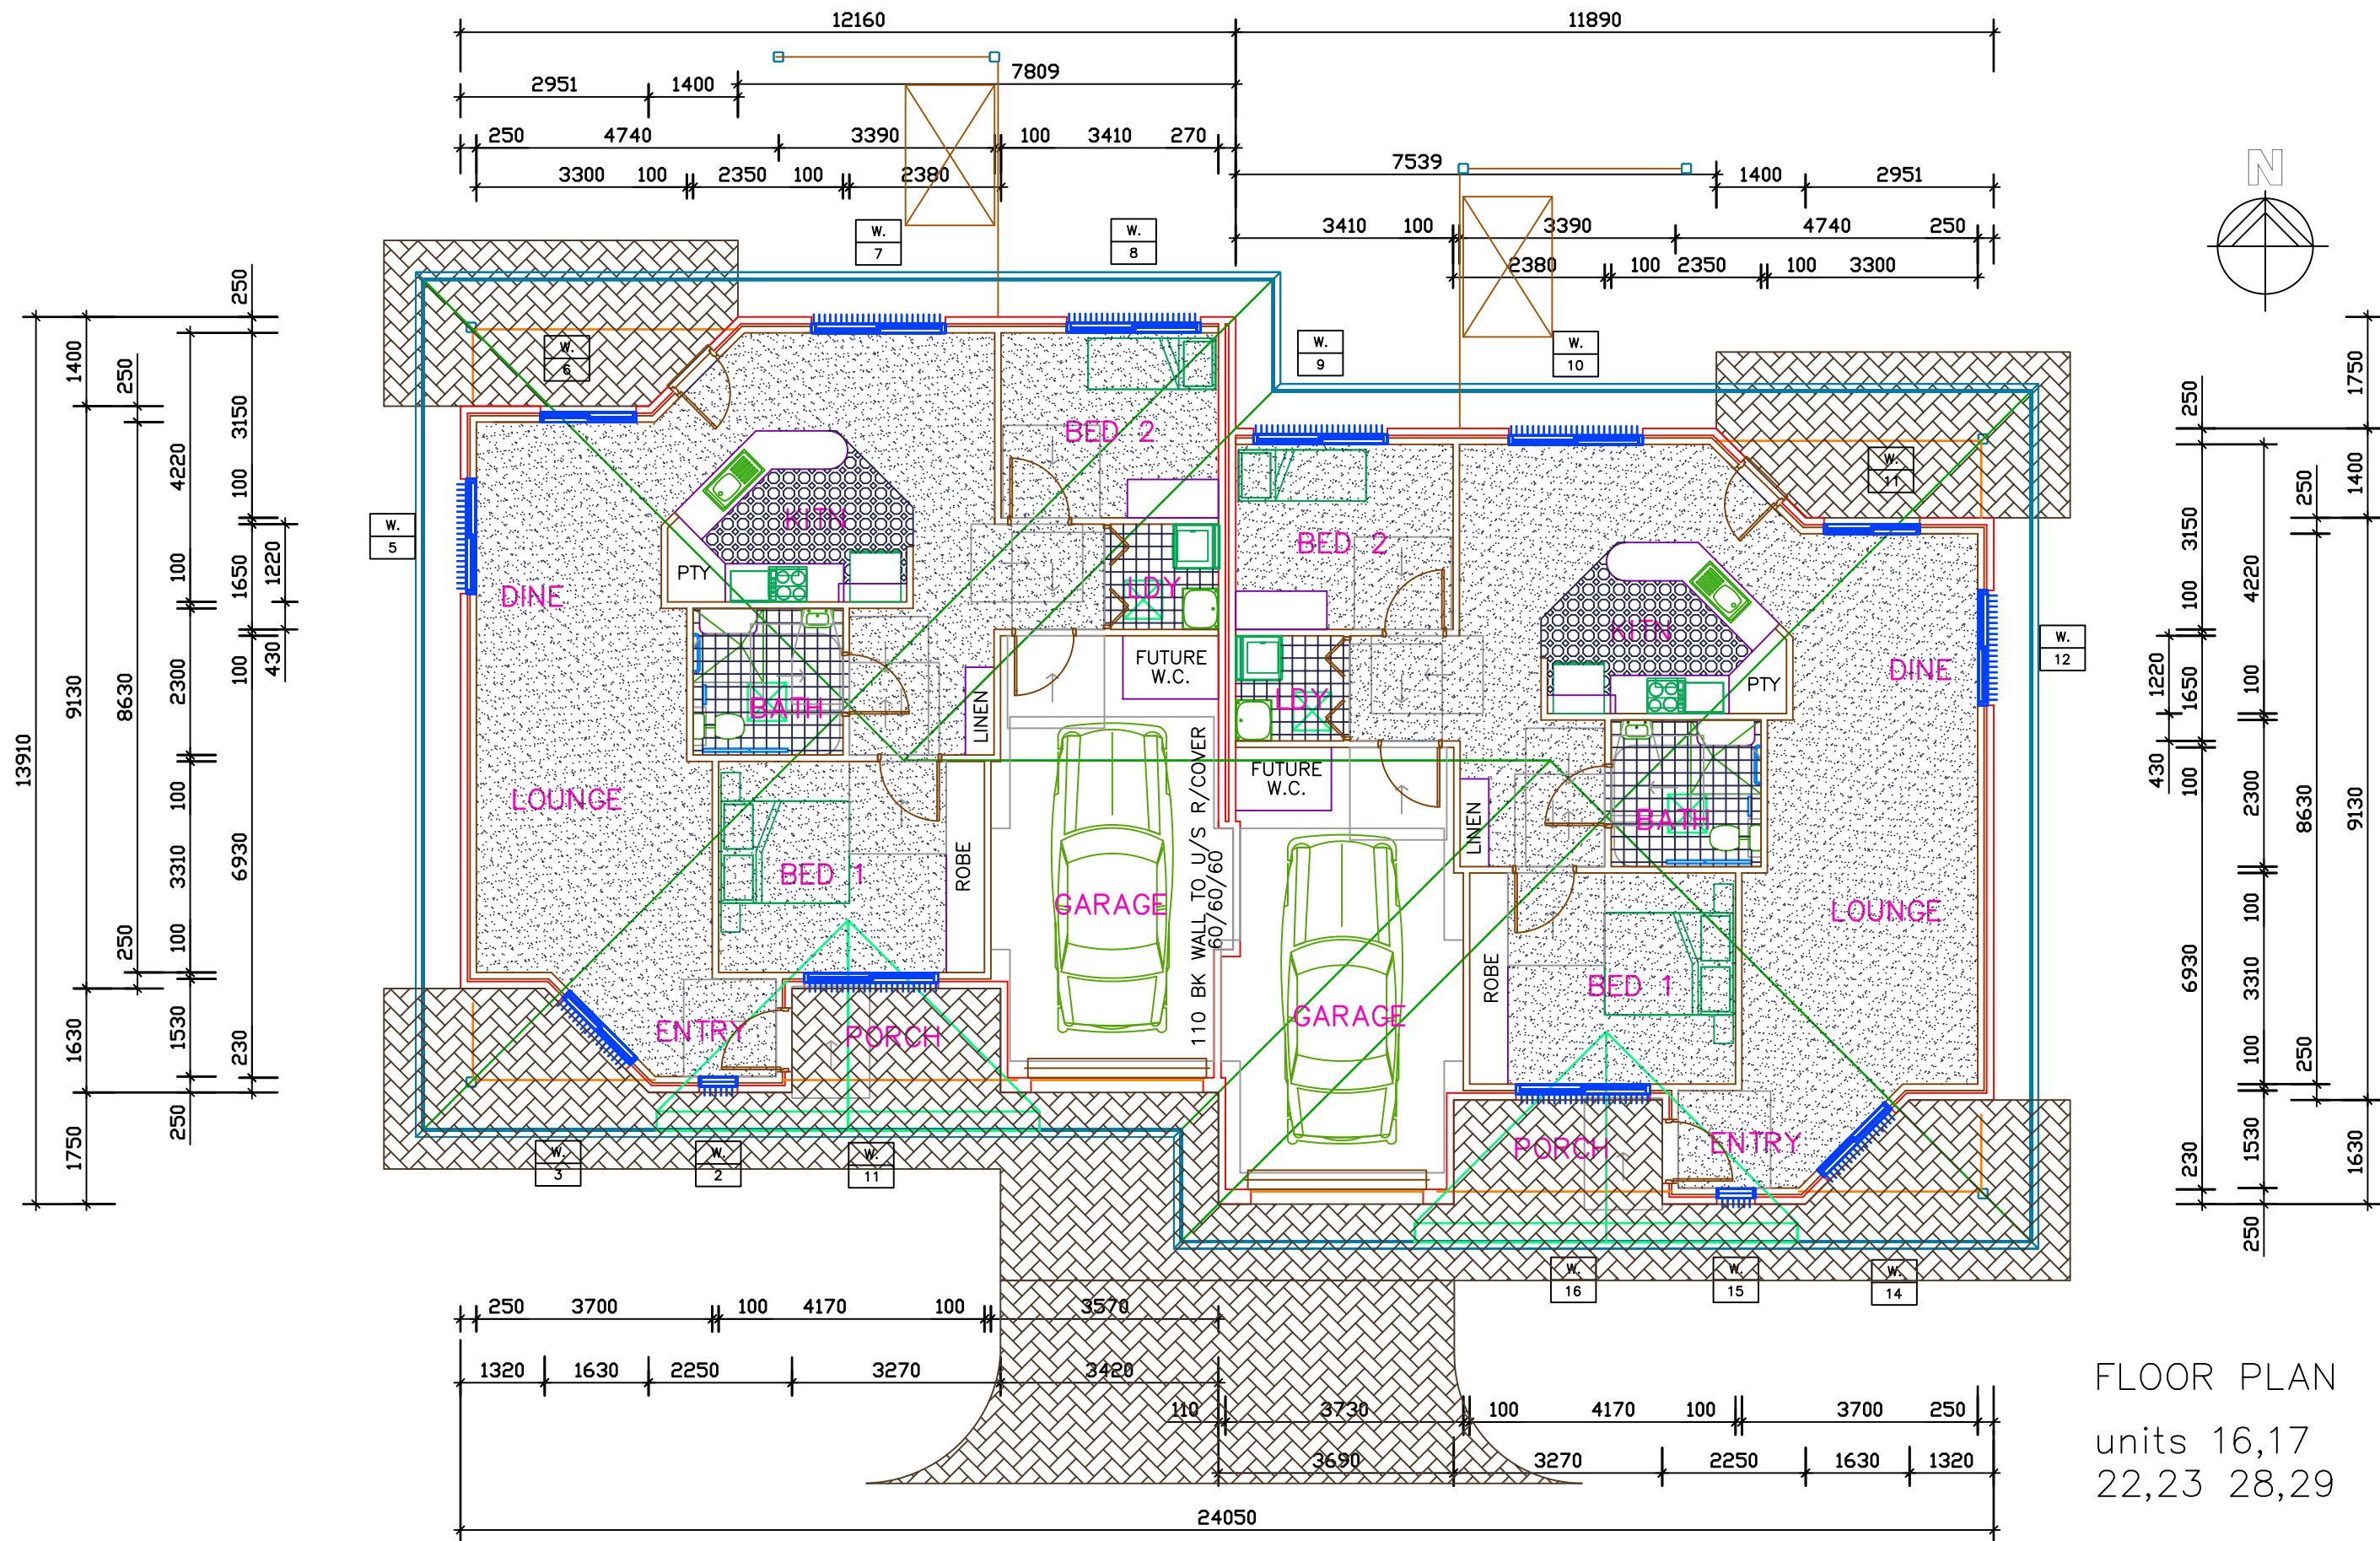

FLOOR PLAN
units 16,17
22,23 28,29

PLAN OF PROPOSED RESIDENTIAL UNIT
THE OAKS RETIREMENT VILLAGE
TARRAGANDA LANE BEGA

TYPE A-R

**KL & CM GORDON
DRAFTING SERVICE**
PO BOX 320 BEGA 2550
104 AUCKLAND ST. BEGA PH (084) 921 723
60 MAIN ST. MERIMbla PH (084) 951 044
FAX: (084) 923 293




1:100A3

ISSUE D
DRAWN S.L.G.
DATE 2/94

DATUM ASSUMED
DRAWING No
FP.A-R

D:\DWG\BDNH\oaks\BLDG\A.dwg 19/10/99

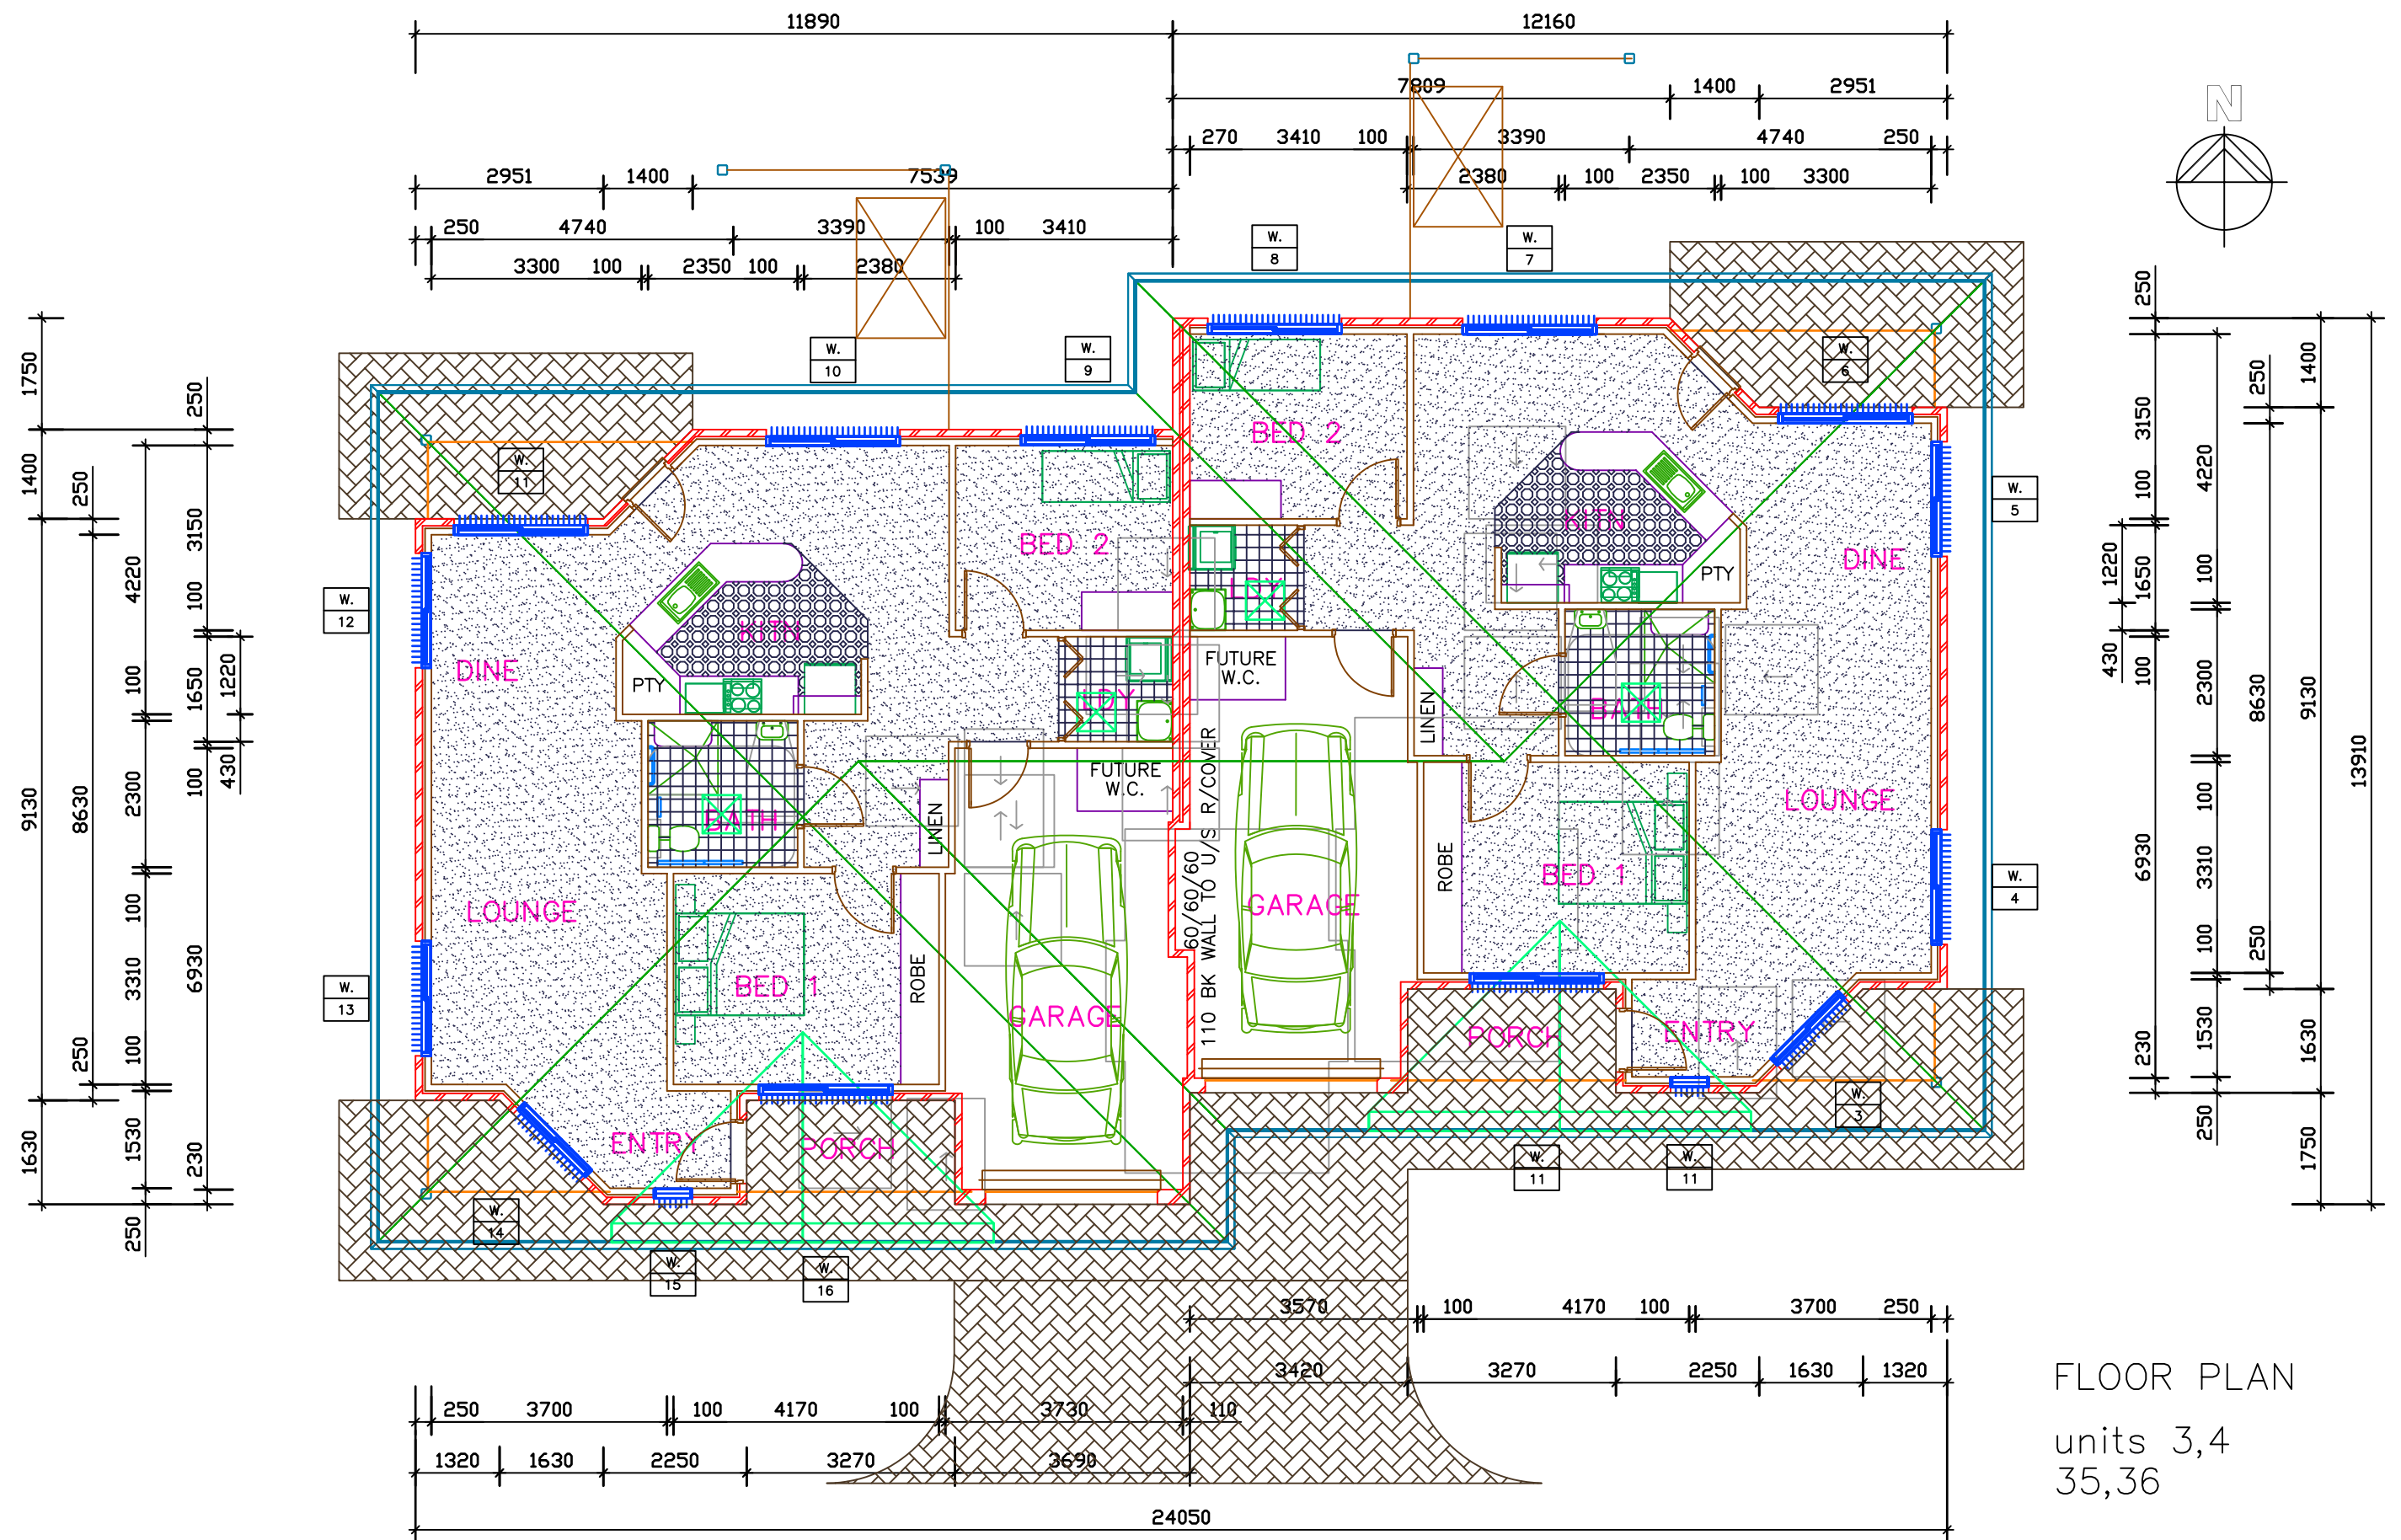

FLOOR PLAN
units 3,4
35,36

PLAN OF PROPOSED RESIDENTIAL UNIT
THE OAKS RETIREMENT VILLAGE
TARRAGANDA LANE BEGA


TYPE A-L

KL & CM GORDON
DRAFTING SERVICE
PO BOX 320 BEGA 2550
104 AUCKLAND ST. BEGA PH (084) 921 723
60 MAIN ST. MERRIMBULA PH (084) 951 044
FAX: (084) 923 293



1:100A3
ISSUE D
DRAWN S.L.G.
DATE 2/94
D:\DWG\BDNH\oaks\BLDG\A.dwg 19/10/99

DATUM ASSUMED
DRAWING No
FP.A-L

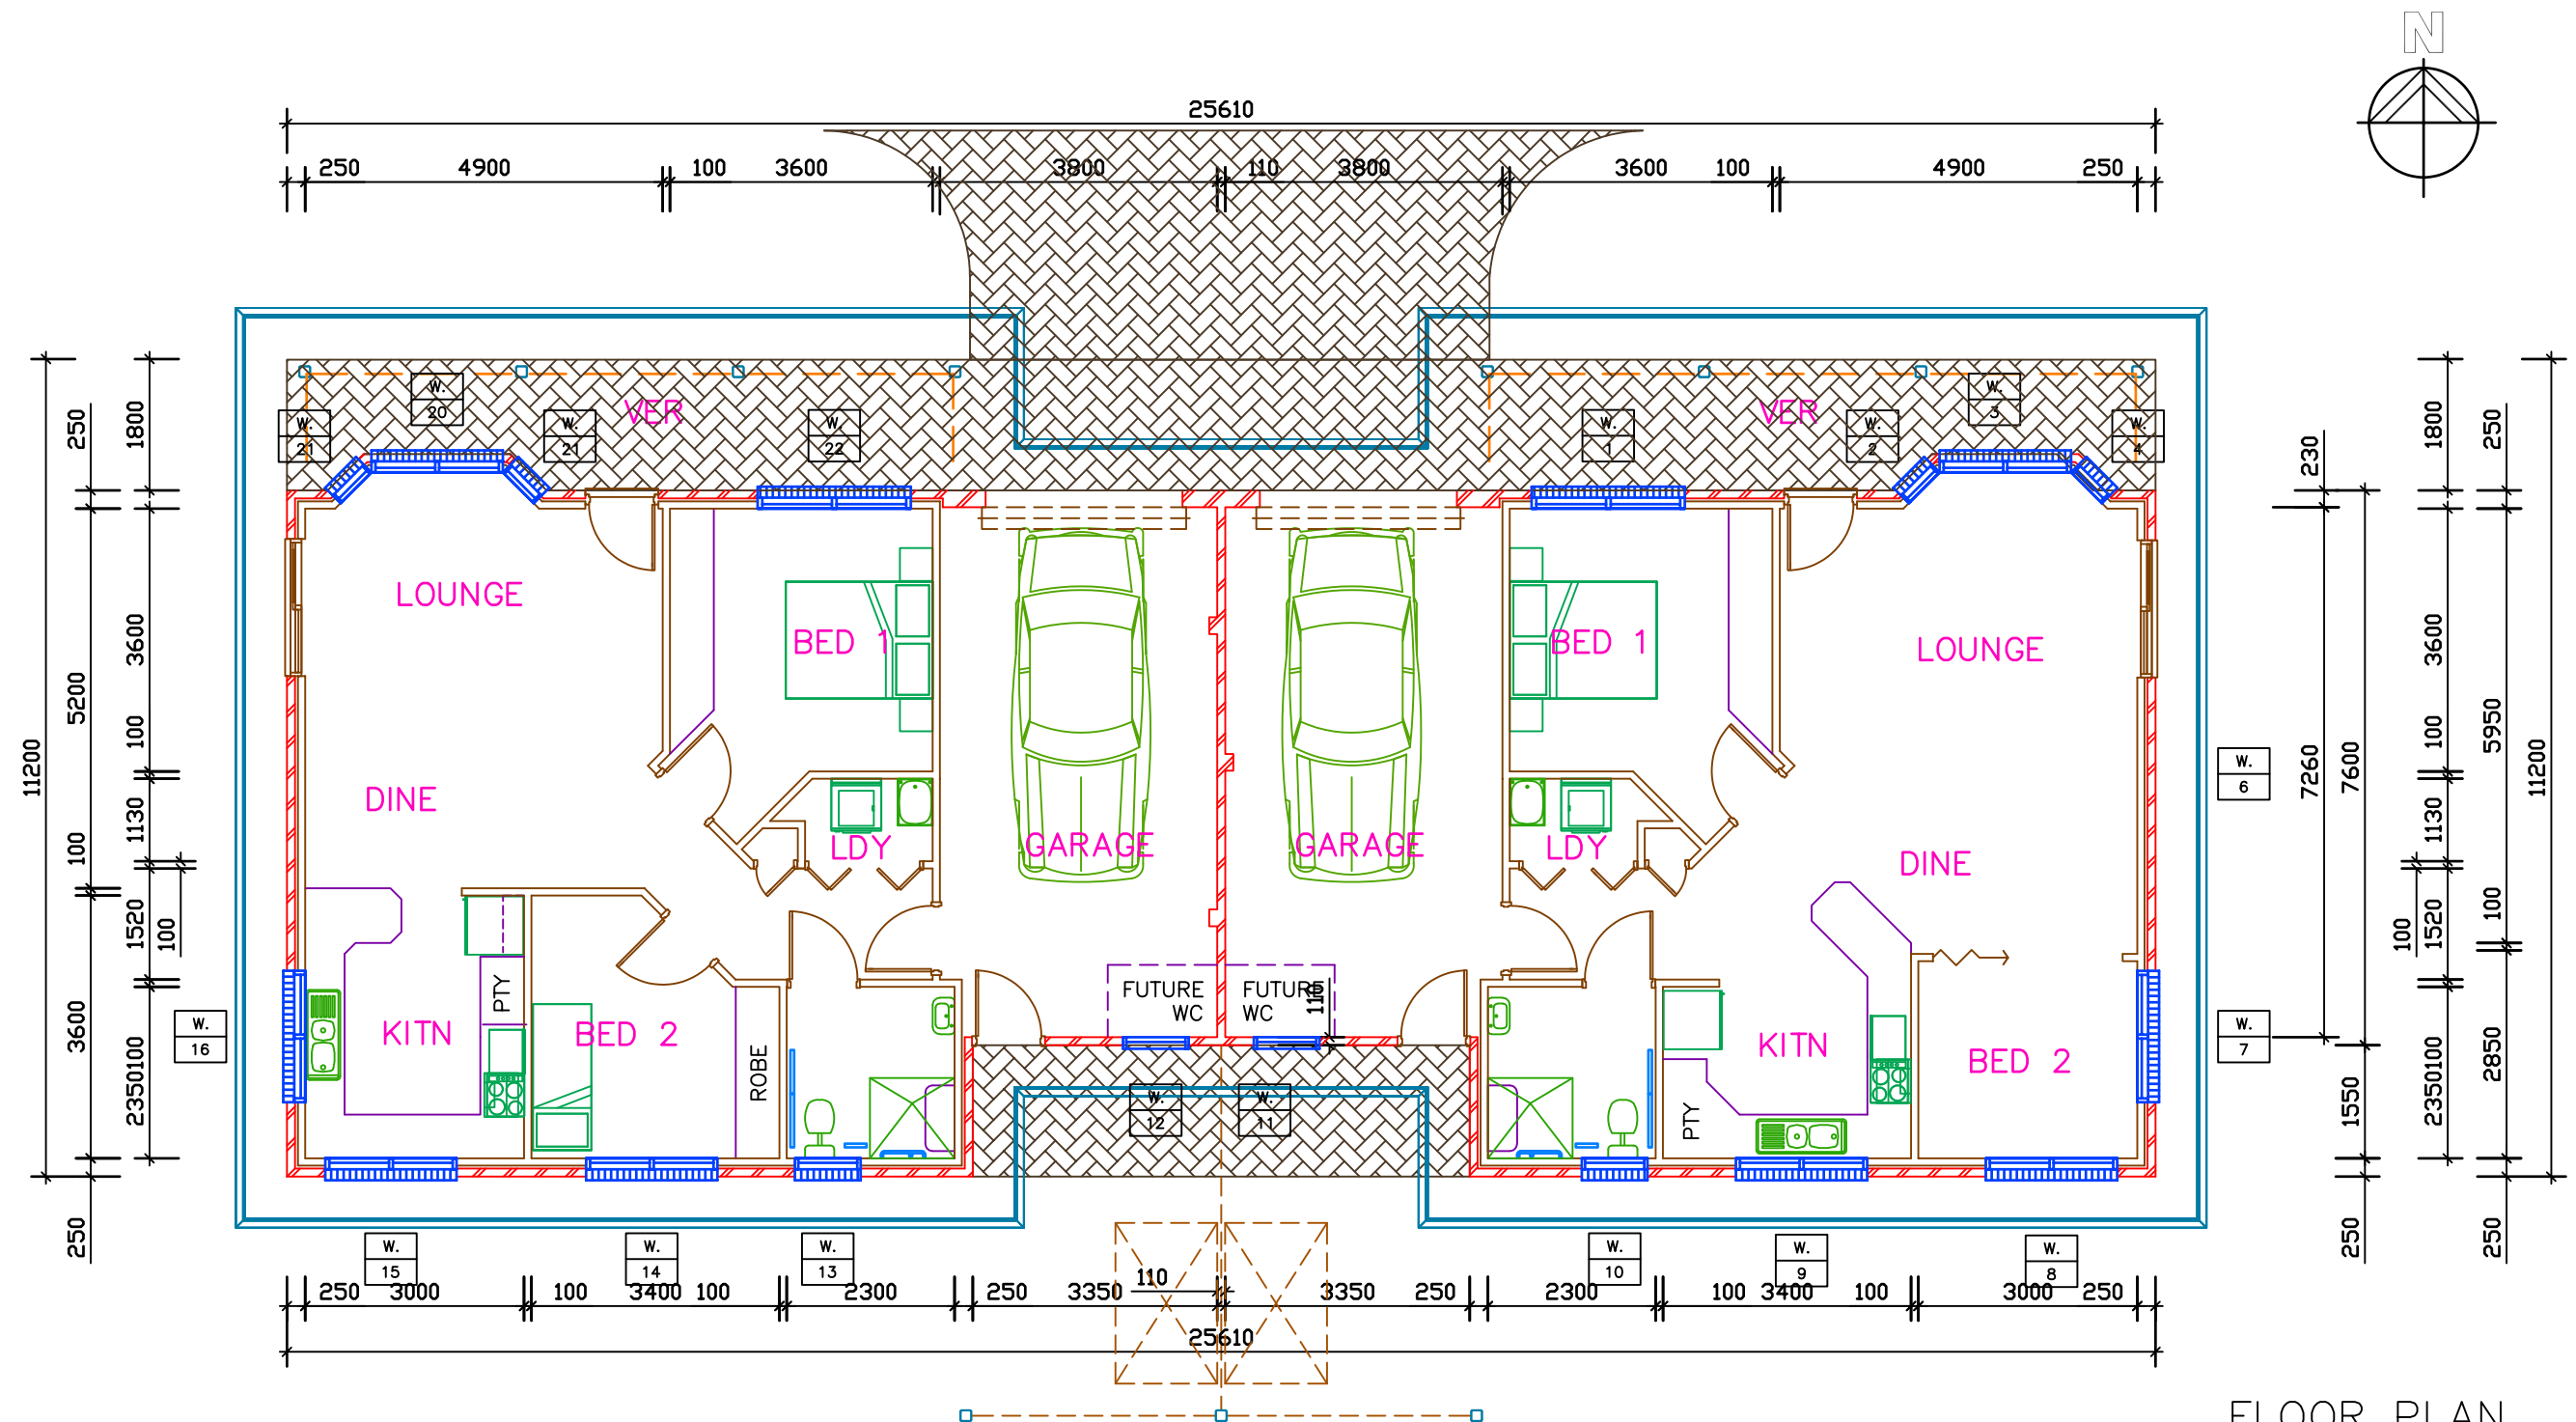

OPTIONAL KITCHEN
LAYOUT

FLOOR PLAN
units 1,2 9,10
14,15 30,31

PLAN OF PROPOSED RESIDENTIAL UNIT
THE OAKS RETIREMENT VILLAGE
TARRAGANDA LANE BEGA

TYPE C

**KL & CM GORDON
DRAFTING SERVICE**
PO BOX 320 BEGA 2550
104 AUCKLAND ST. BEGA PH (064) 921 723
80 MAIN ST. MERRIMBULA PH (064) 951 044
FAX: (064) 923 293

**MEMBER OF
BDA
BUILDING
DESIGNERS
ASSOCIATION
OF NEW SOUTH WALES INC.**

1:100A3

0 2 4 6

ISSUE D




DRAWN S.L.G.
DATE 2/94

DATUM ASSUMED

DRAWING No
FP.C

D:\DWG\BDNH\oaks\BLDG\C.dwg 19/10/99

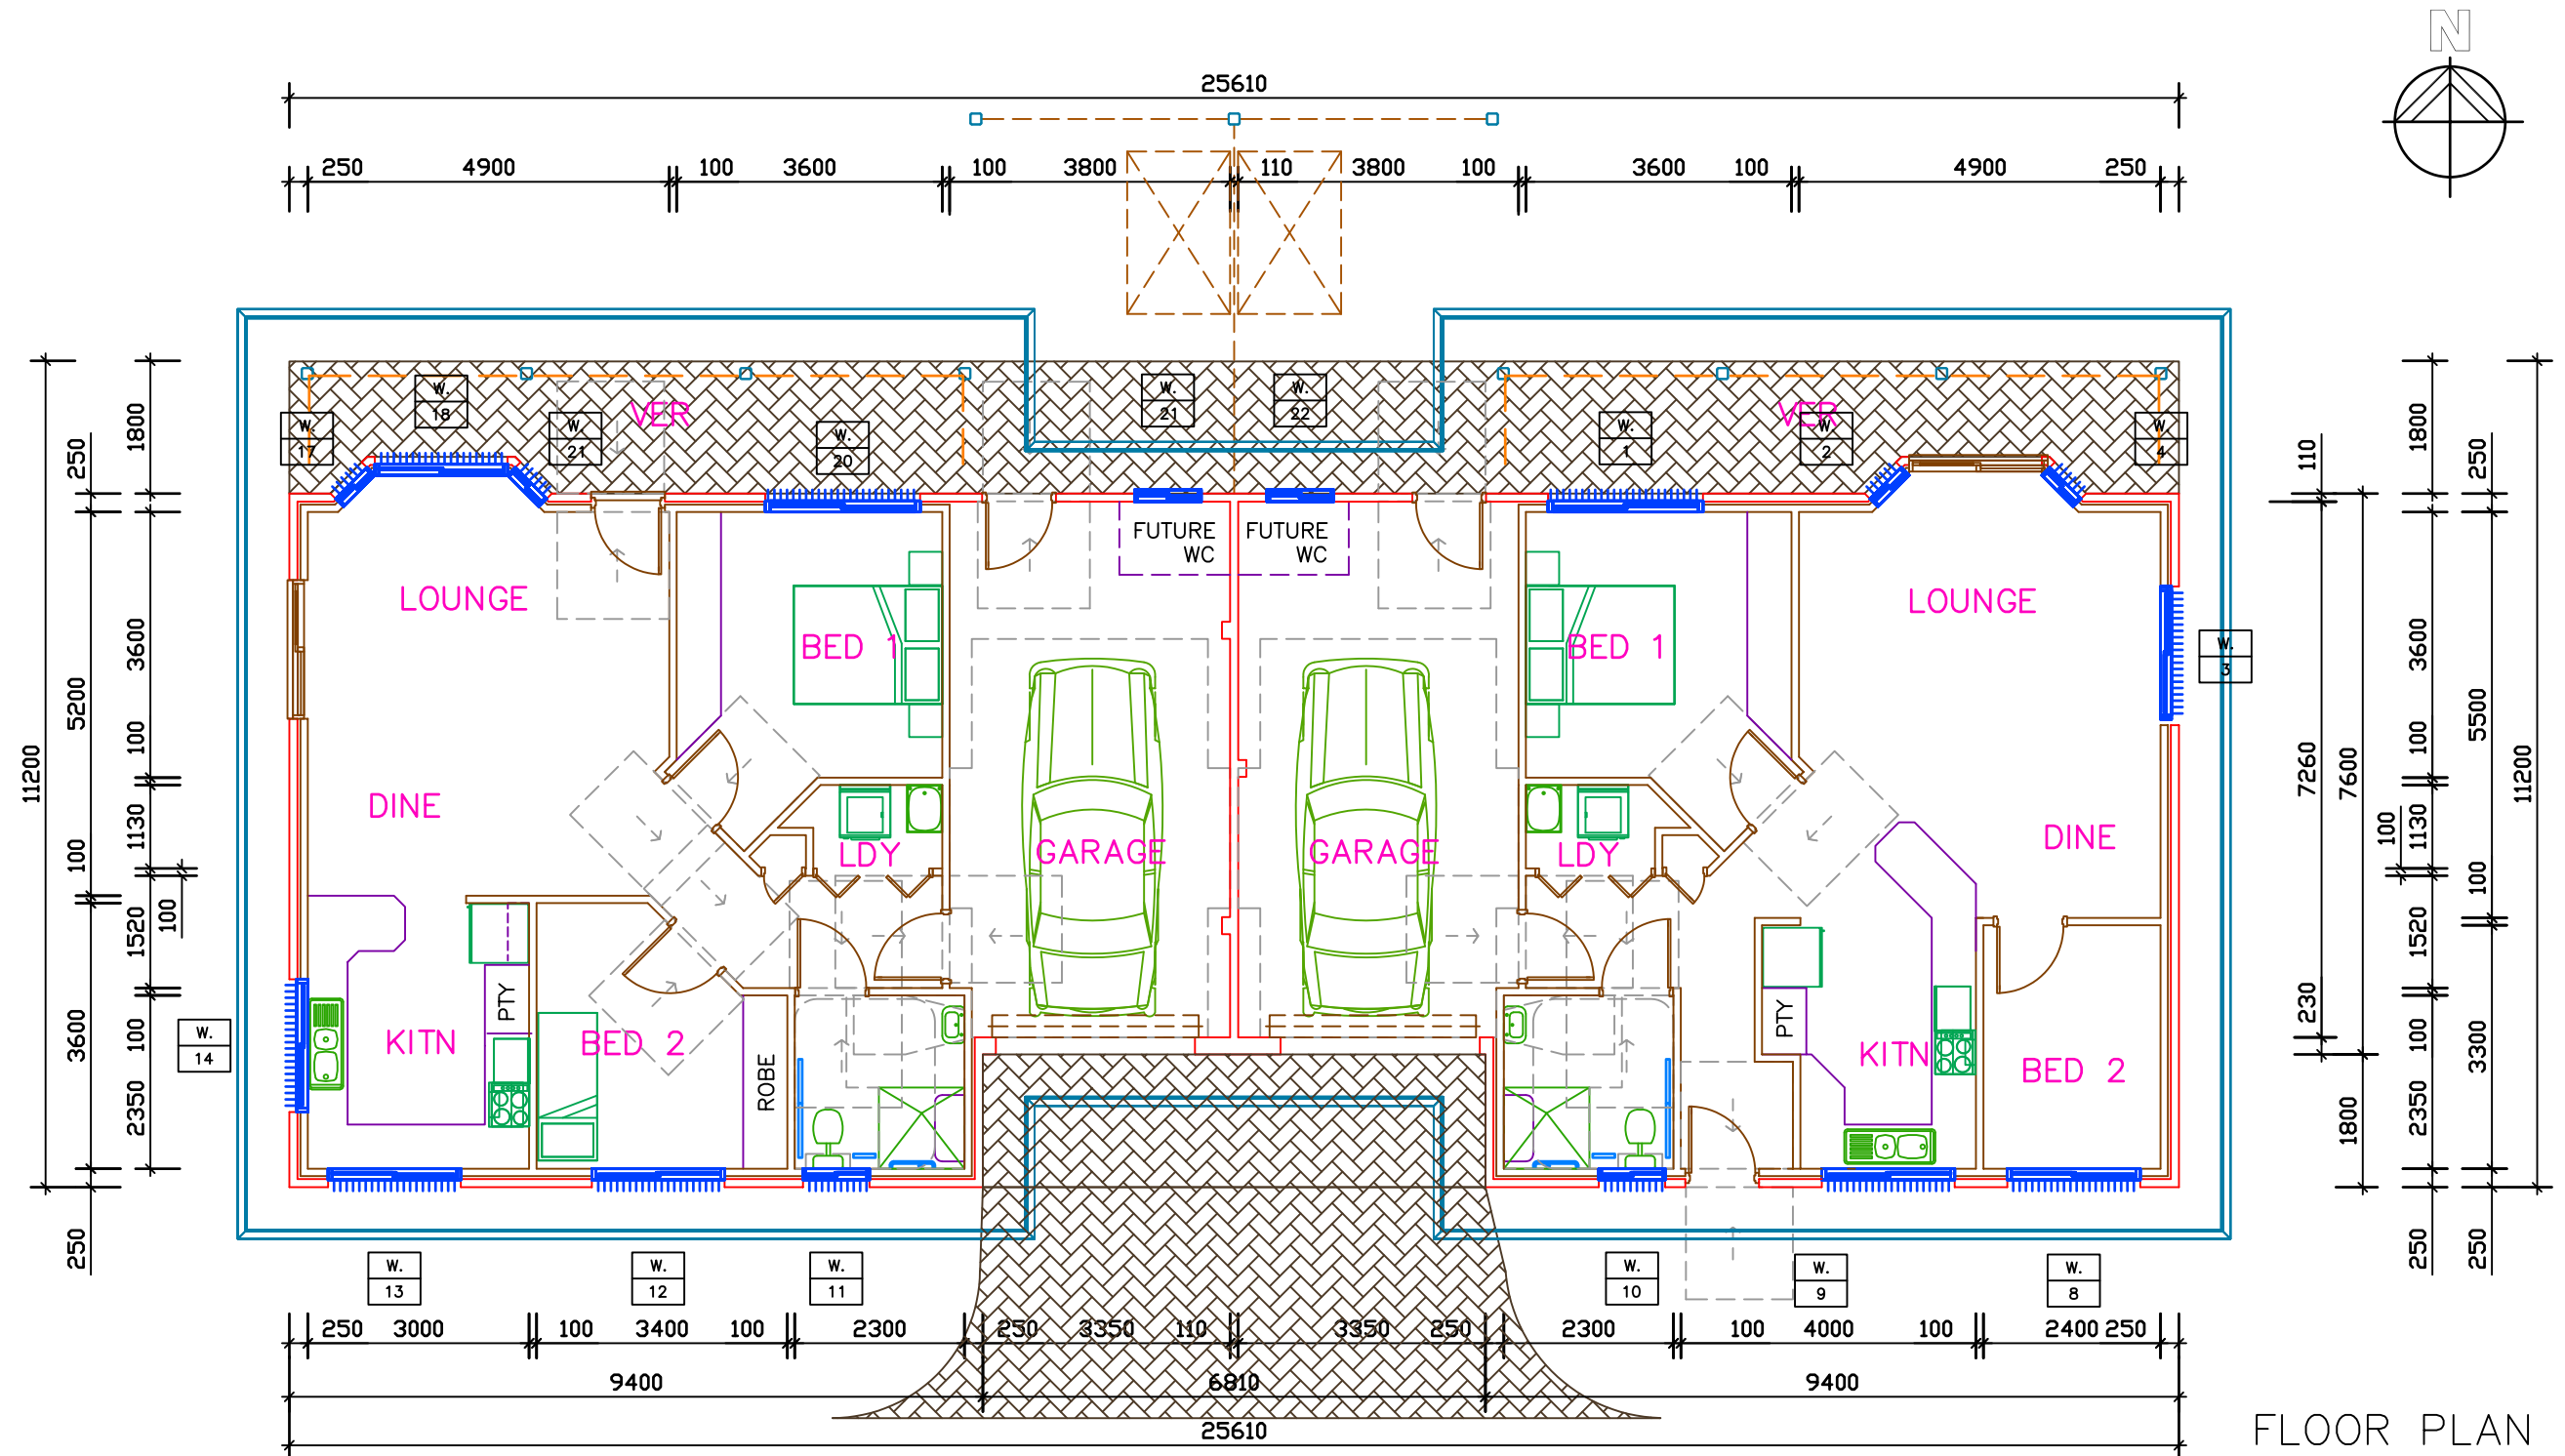

OPTIONAL KITCHEN
LAYOUT

FLOOR PLAN
units 20,21 26,27
33,34

PLAN OF PROPOSED RESIDENTIAL UNIT
THE OAKS RETIREMENT VILLAGE
TARRAGANDA LANE BEGA

TYPE C1

KL & CM GORDON
DRAFTING SERVICE
PO BOX 320 BEGA 2550
104 AUCKLAND ST. BEGA PH (084) 921 723
60 MAIN ST. MERTIMBULA PH (084) 951 044
FAX: (084) 923 293



1:100A3



ISSUE D



DRAWN

S.L.G.

DATE


2/94

DATUM ASSUMED

DRAWING No

FP.C1

D:\DWG\BDNH\oaks\BLDG\C.dwg 19/06/01

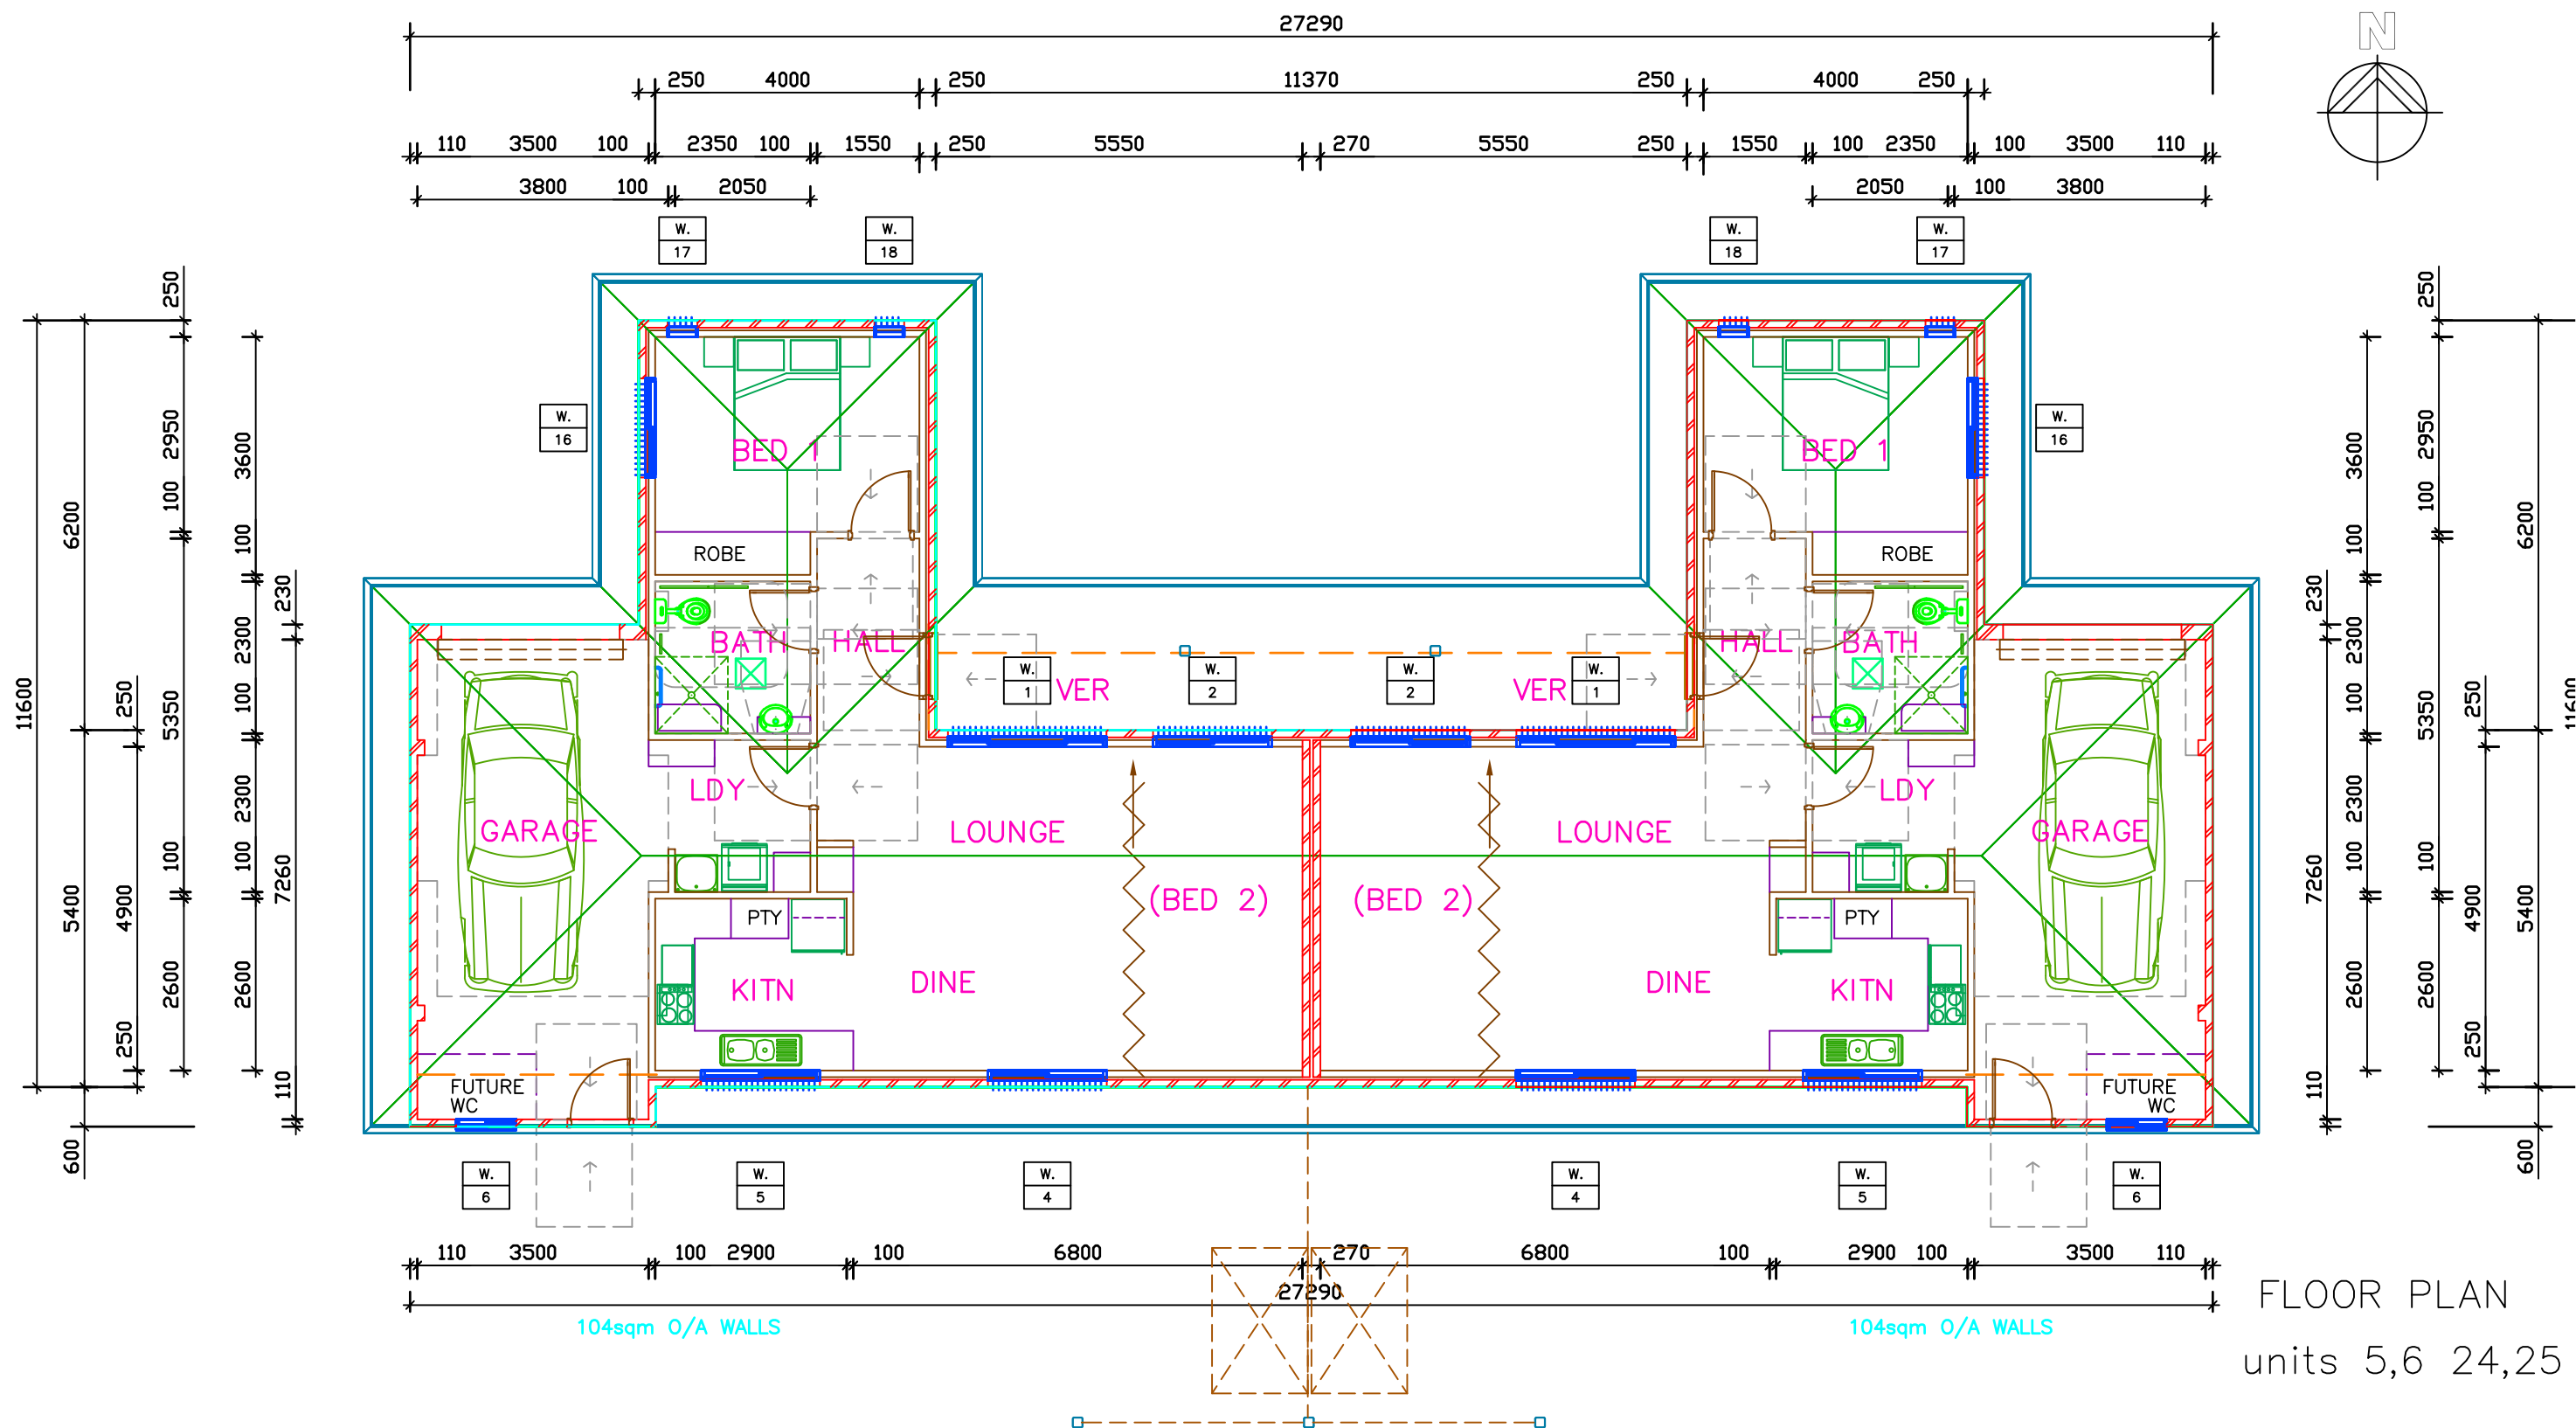

FLOOR PLAN
units 5,6 24,25


PLAN OF PROPOSED RESIDENTIAL UNIT
THE OAKS RETIREMENT VILLAGE
TARRAGANDA LANE BEGA

TYPE E-E

KL & CM GORDON
DRAFTING SERVICE
PO BOX 320 BEGA 2550
104 AUCKLAND ST. BEGA PH (064) 921 723
60 MAIN ST. MERIMbla PH (064) 951 044
FAX: (064) 923 293



1:100A3

 

ISSUE E



DRAWN
DATE

S.L.G.
2/94

DATUM ASSUMED

DRAWING No
FP.E-E

D:\DWG\BDNH\oaks\BLDG\E.dwg 19/12/00

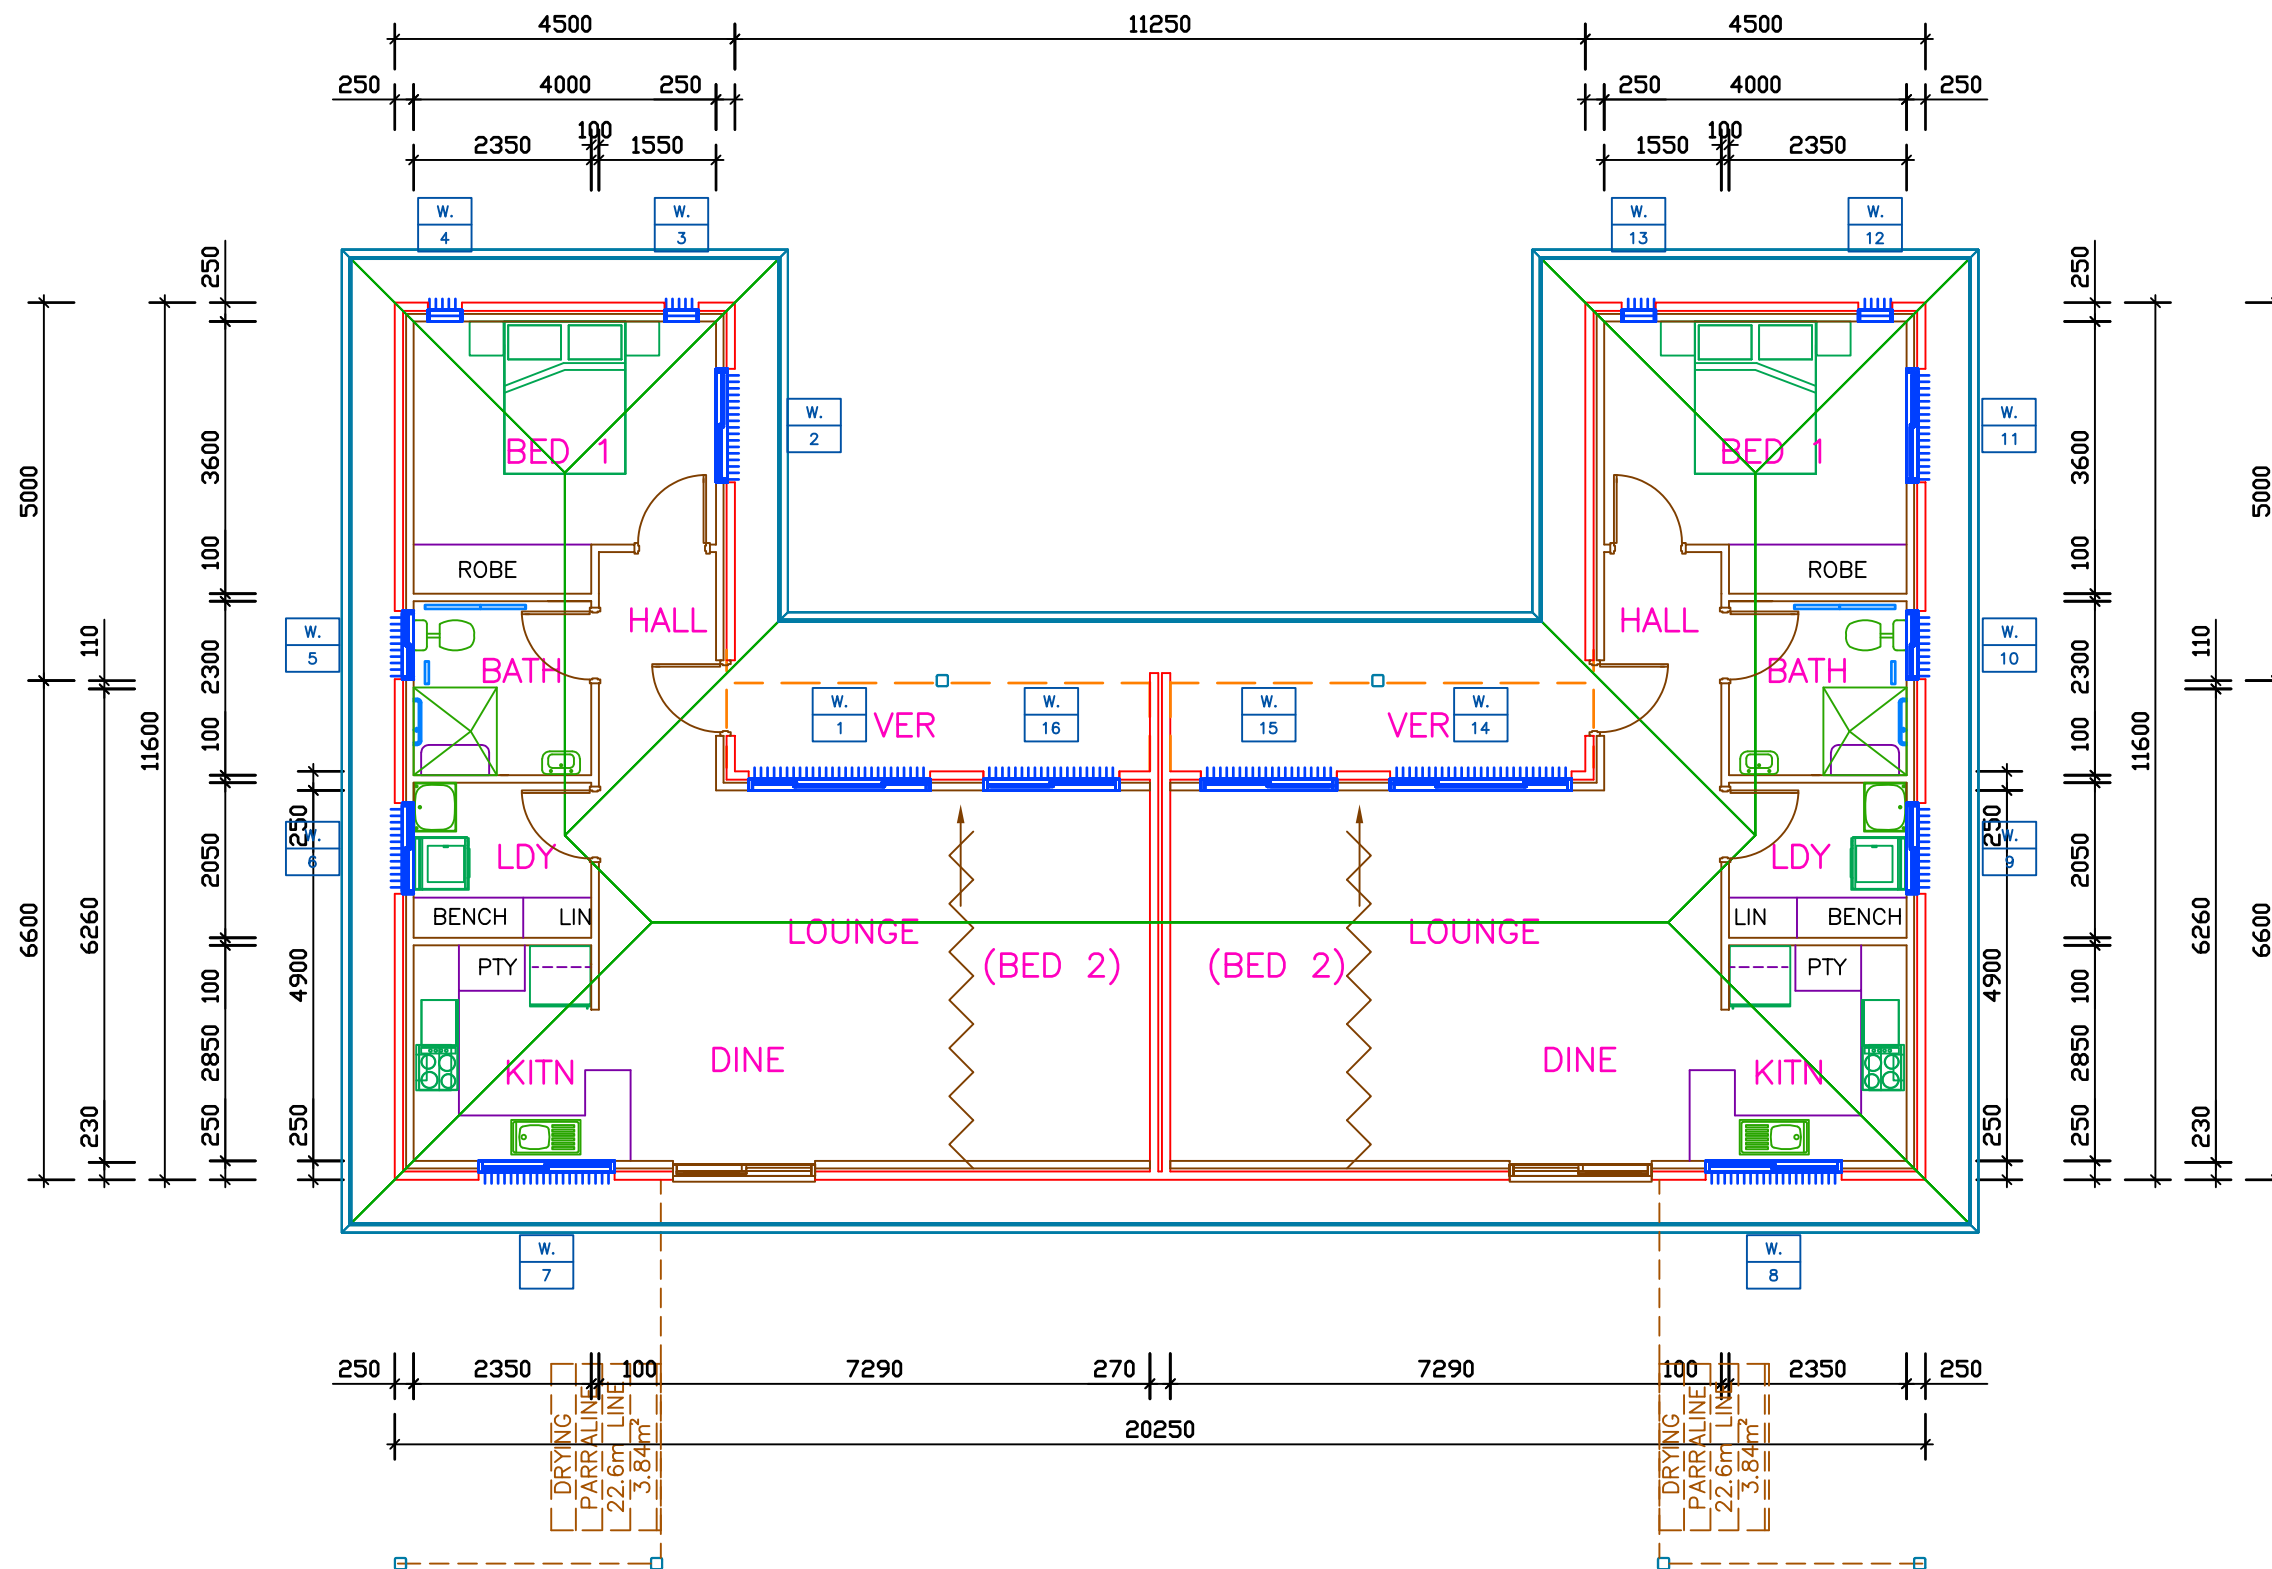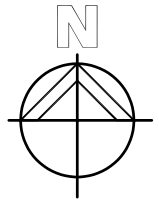

FLOOR PLAN
units 38,39 40,41

PLAN OF PROPOSED RESIDENTIAL UNIT
THE OAKS RETIREMENT VILLAGE
TARRAGANDA LANE BEGA

TYPE E-2

KL & CM GORDON
DRAFTING SERVICE
PO BOX 320 BEGA 2550
104 AUCKLAND ST. BEGA PH (064) 921 723
60 MAIN ST. MERIMbula PH (064) 951 044
FAX: (064) 923 293



1:100A3



ISSUE C




DRAWN S.L.G.
DATE 2/94

DATUM ASSUMED

DRAWING No
FP.E-2

D:\DWG\BDNH\oaks\BLDG\E2.dwg 17/08/99

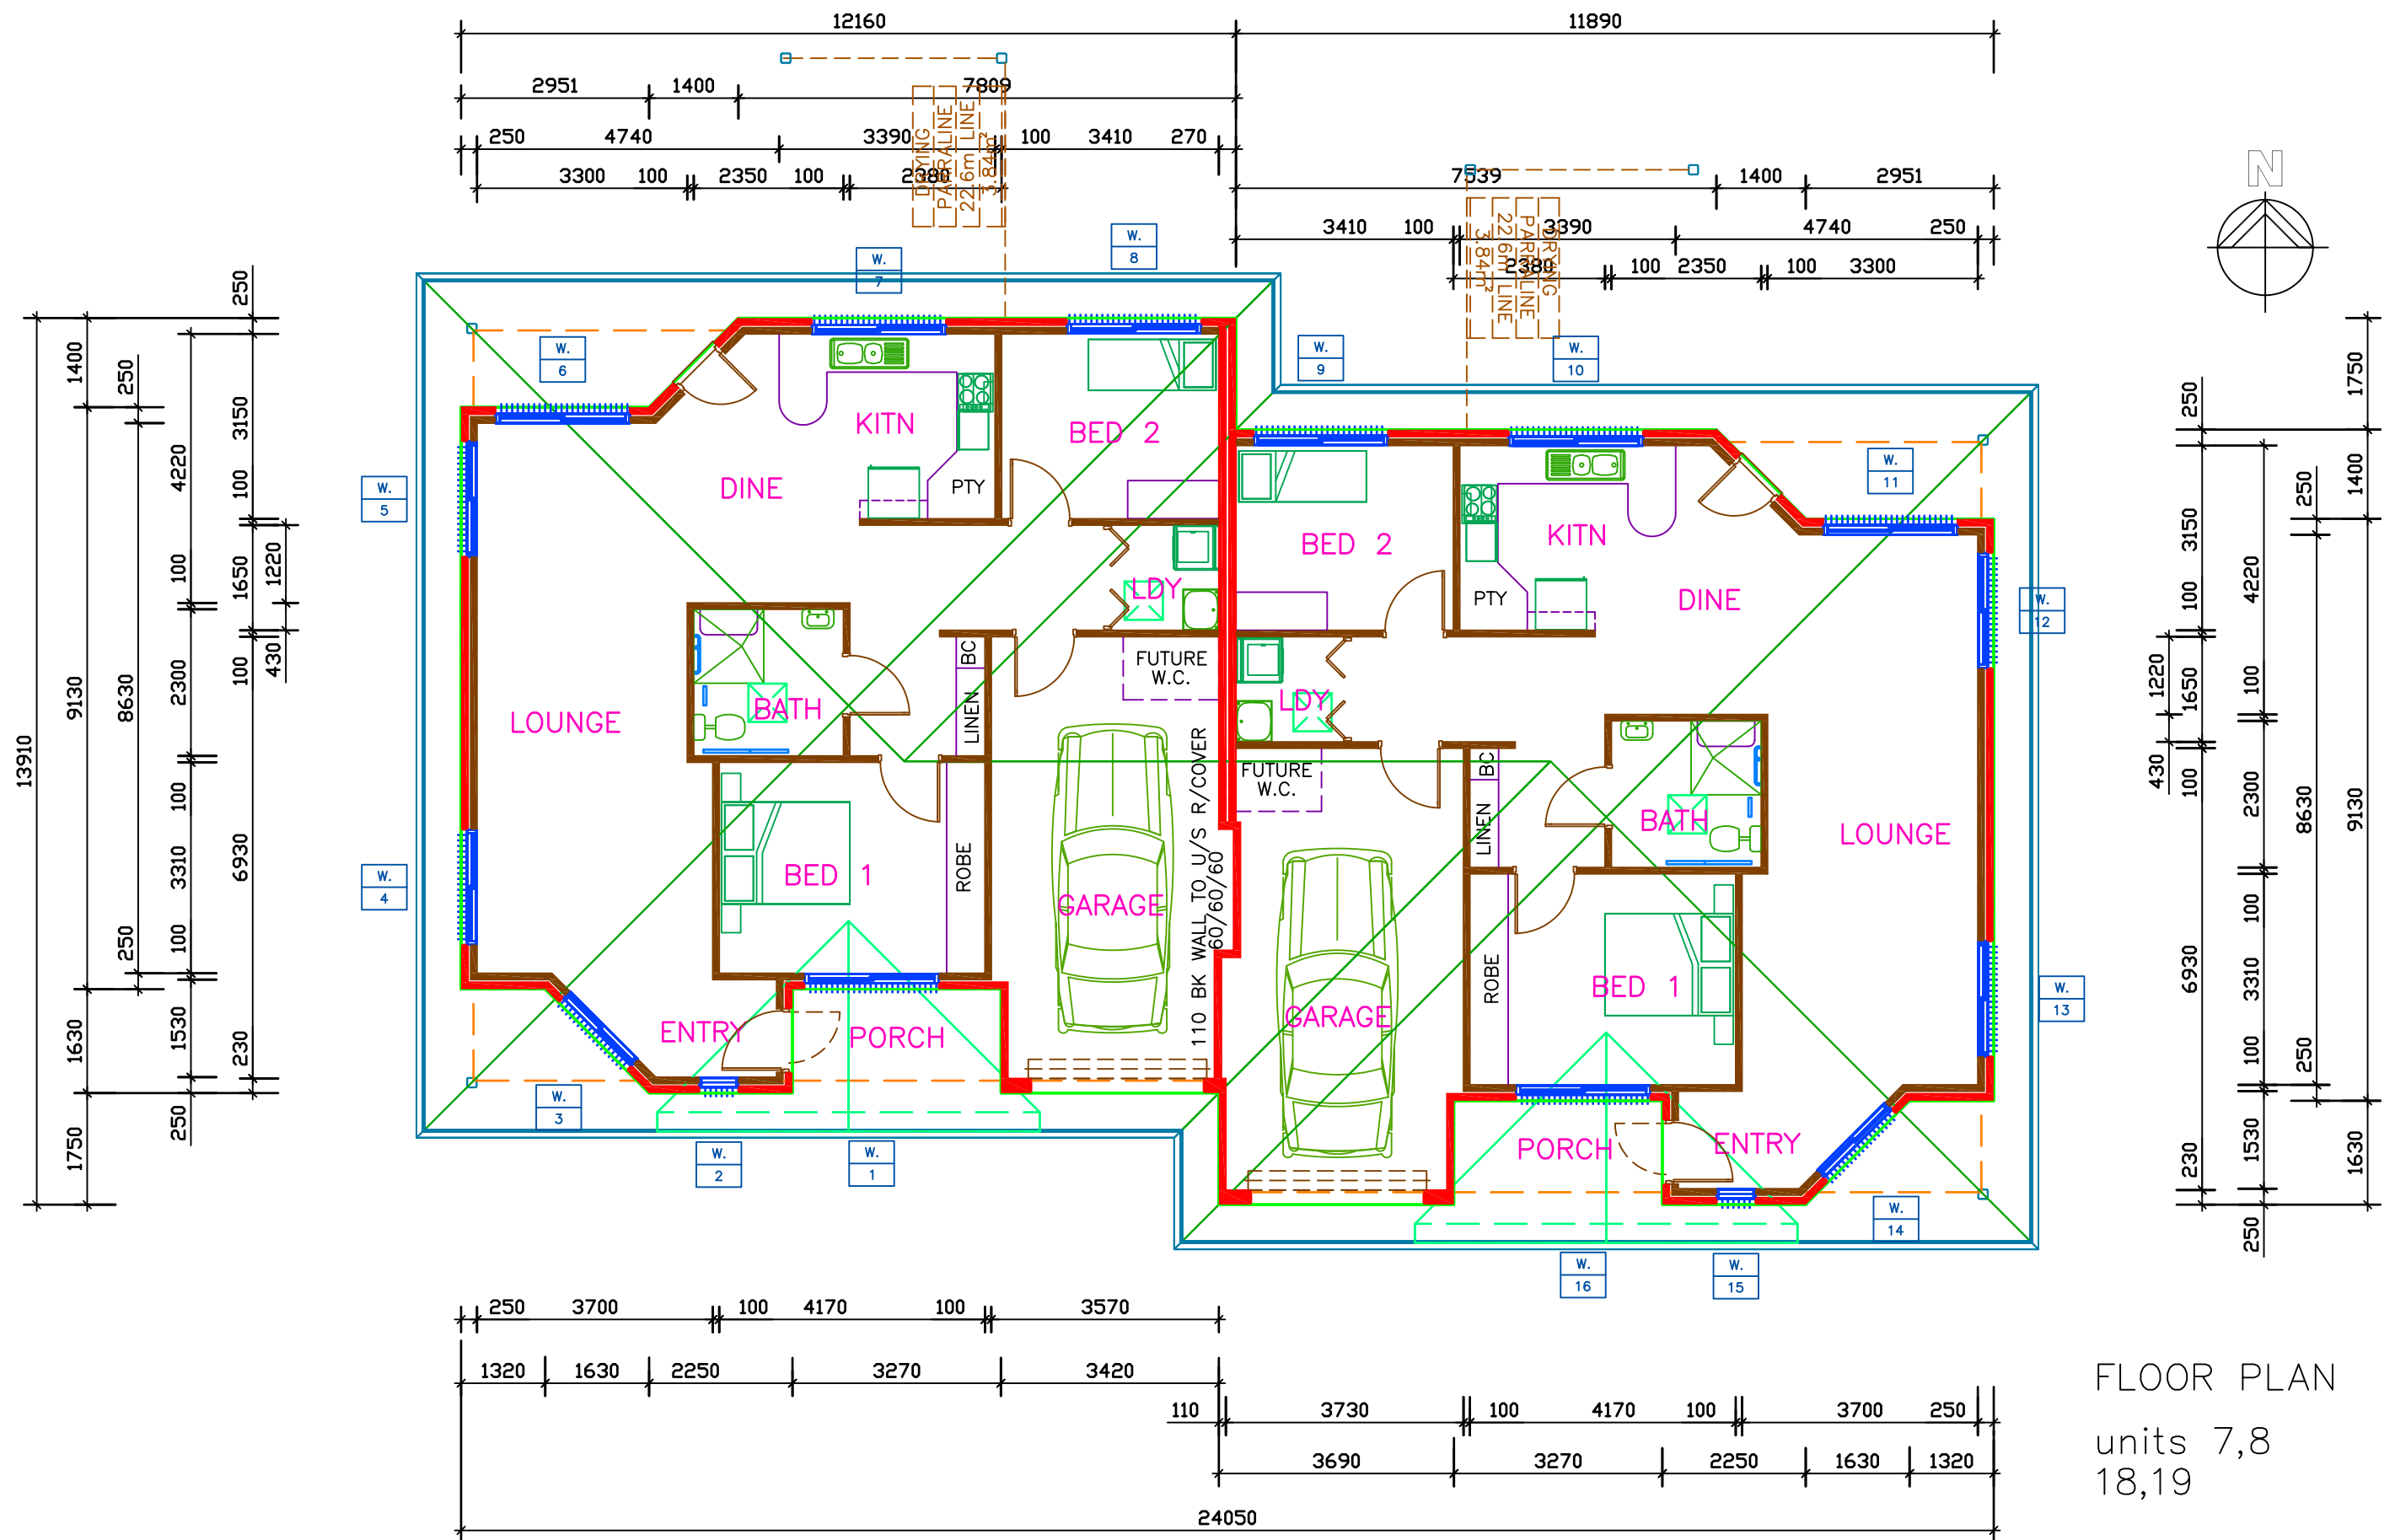

FLOOR PLAN
units 7,8
18,19

PLAN OF PROPOSED RESIDENTIAL UNIT
THE OAKS RETIREMENT VILLAGE
TARRAGANDA LANE BEGA

TYPE A-1

KL & CM GORDON
DRAFTING SERVICE
PO BOX 320 BEGA 2550
104 AUCKLAND ST. BEGA PH (064) 921 723
80 MAIN ST. MERIMBULA PH (064) 951 044
FAX: (064) 923 283



1:100A3	DATUM ASSUMED
ISSUE D	DRAWN S.L.G.
DATE 2/94	DRAWING No FP.A-1
D:\DWG\BDNH\oaks\BLDG\A1.dwg 19/10/99	

